



Drawing 1 – Plan of Bessie Head yard, Morula Ward, Newtown, Serowe

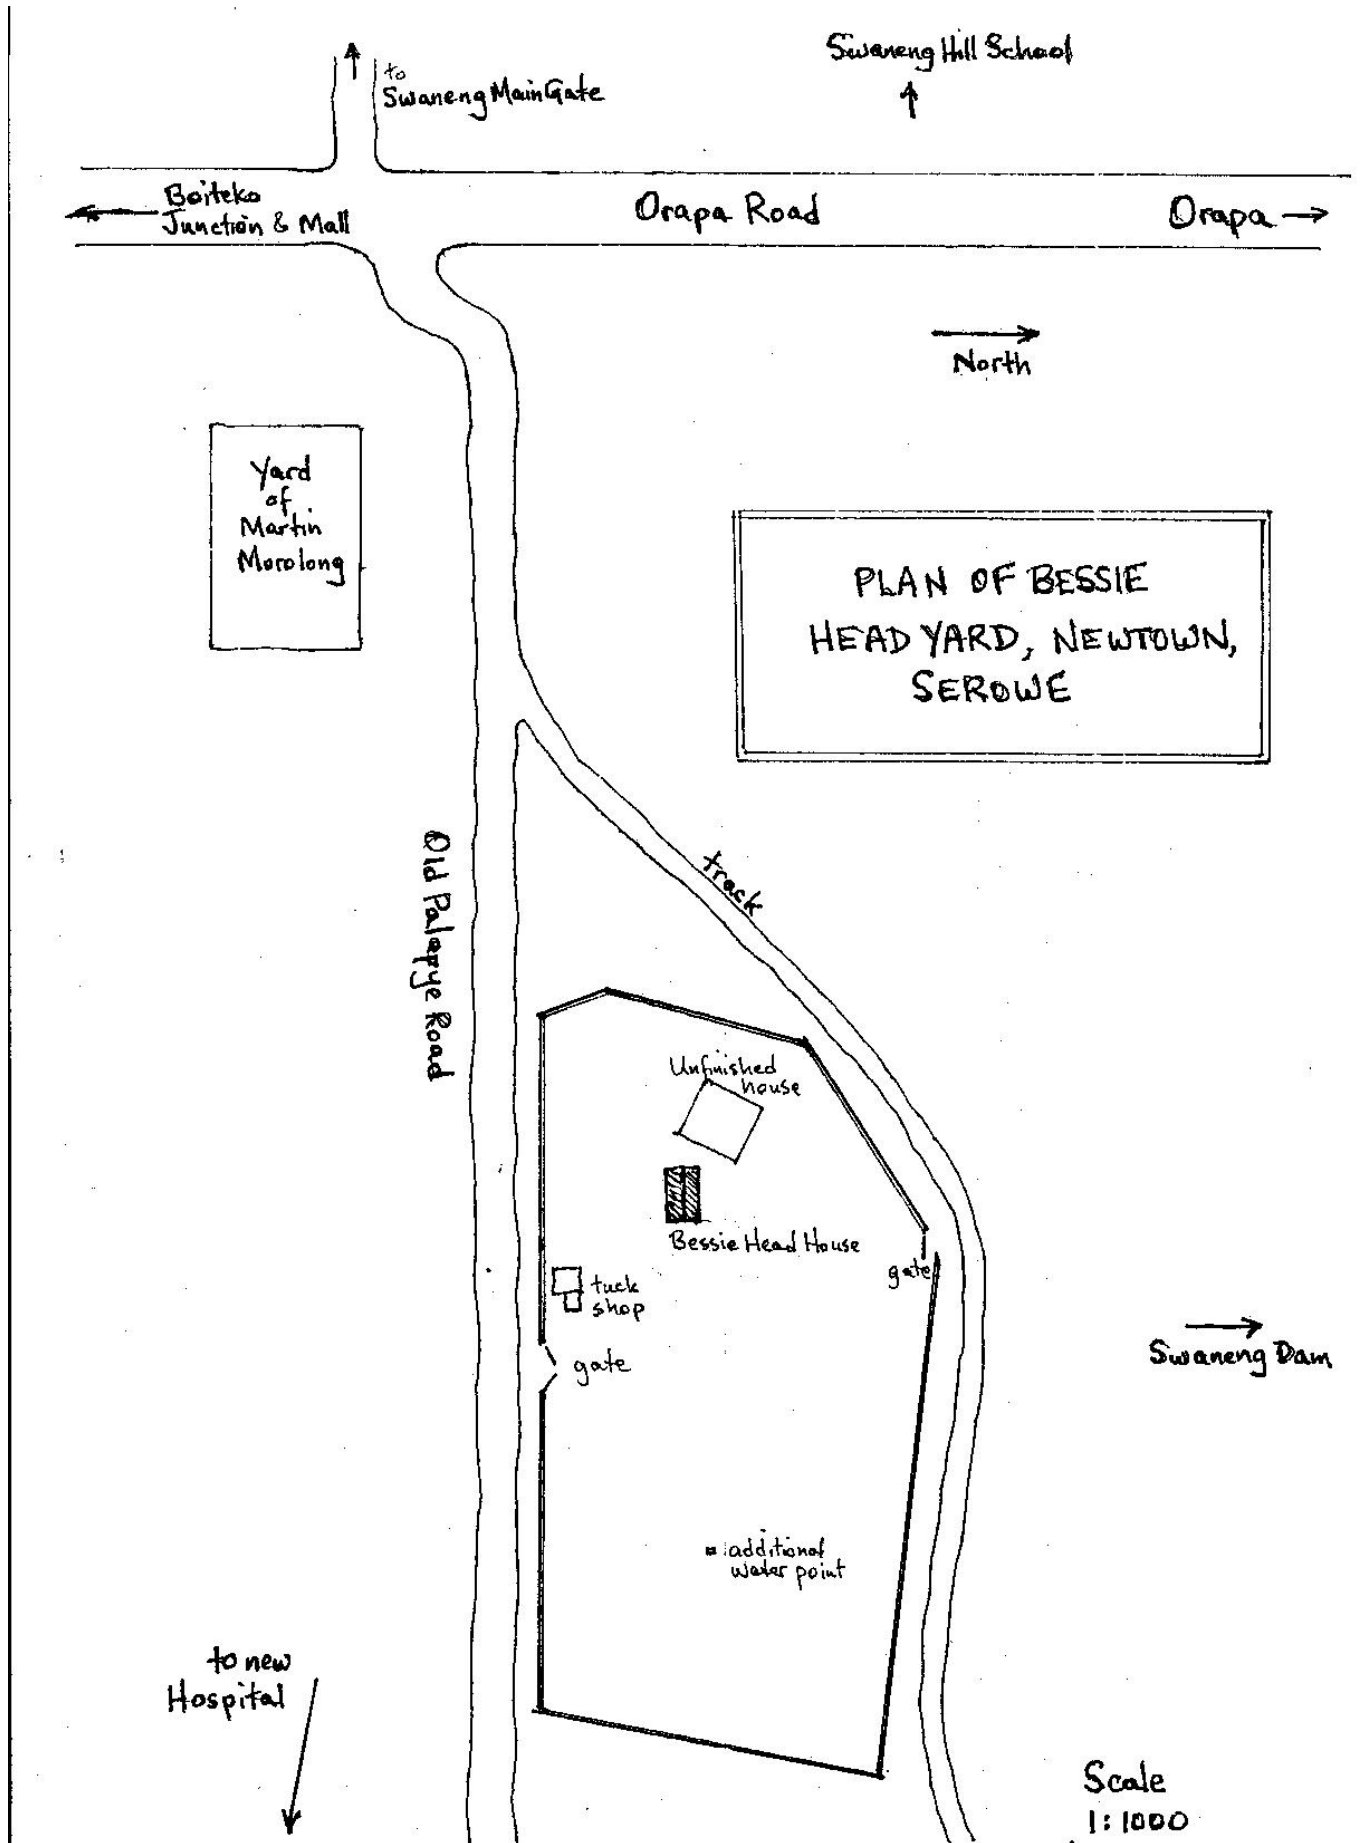


Drawing 2 – Floor Plan and Use Plan of Bessie Head House, Serowe

BESSIE HEAD HOUSE, SEROWE

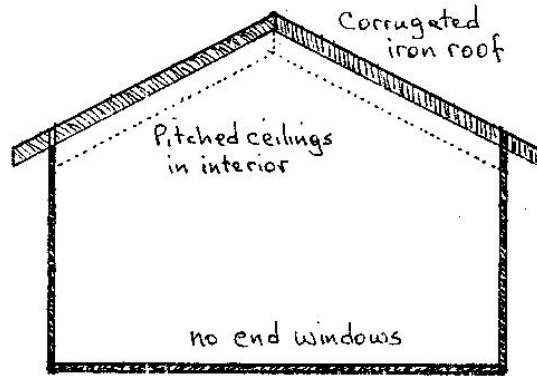

END VIEW

North →

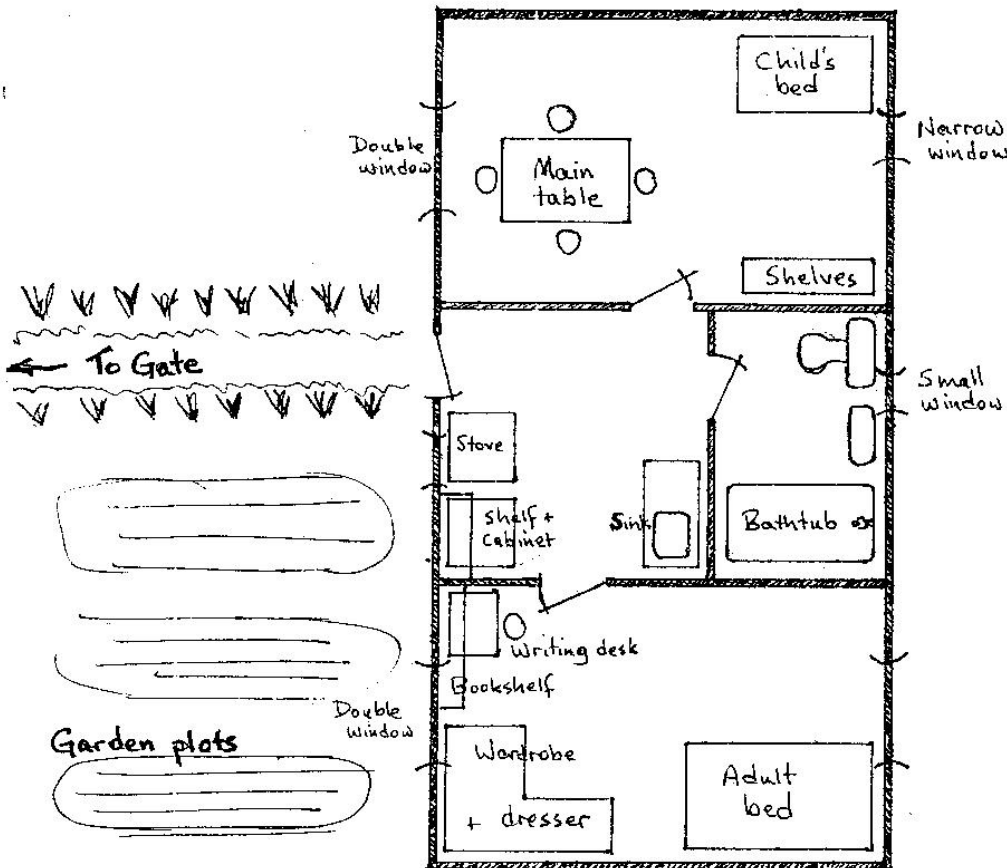

FLOOR PLAN and USE PLAN, 1970

Scale
1:67
1 cm = 0.67 metre

